




**PLAN**  
1 : 100

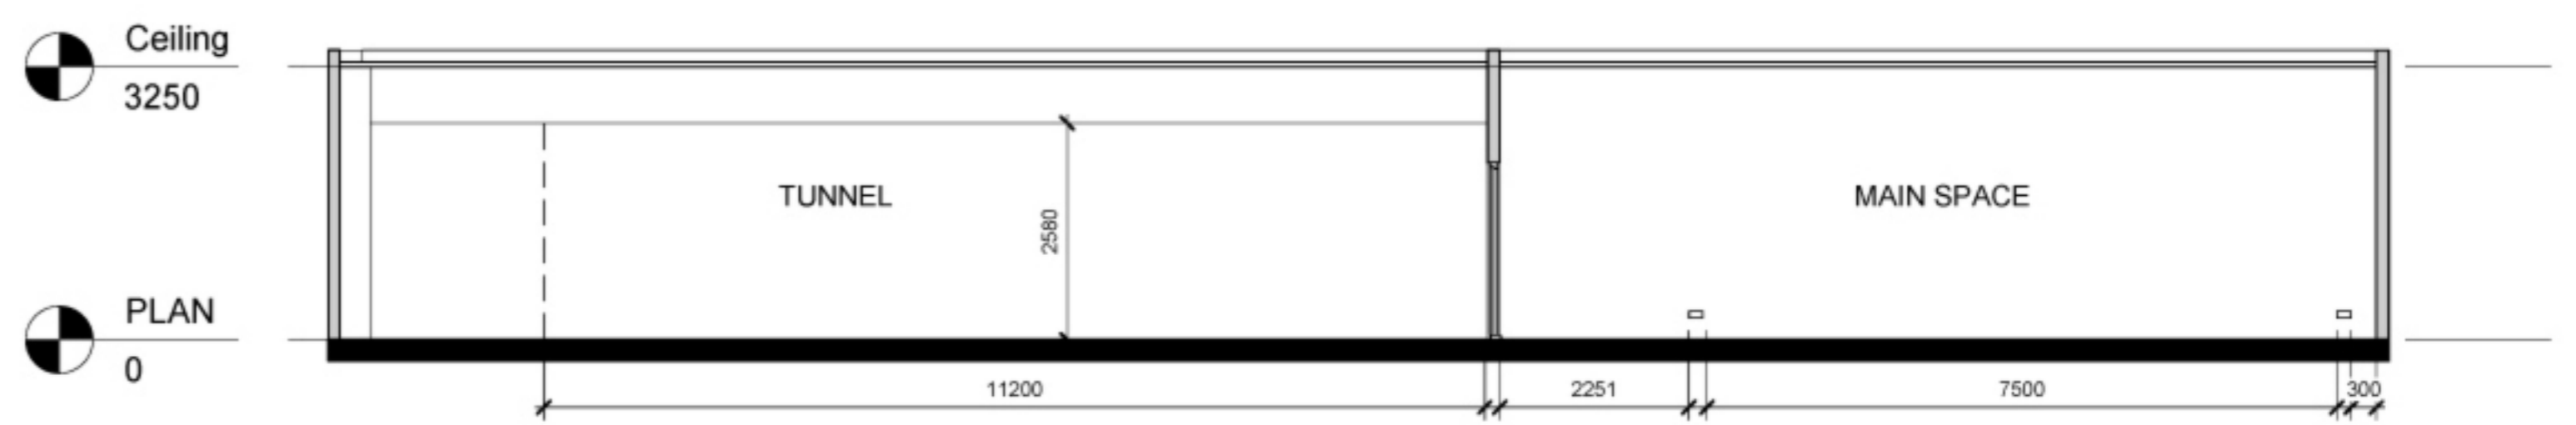


**Section 1**  
1 : 100

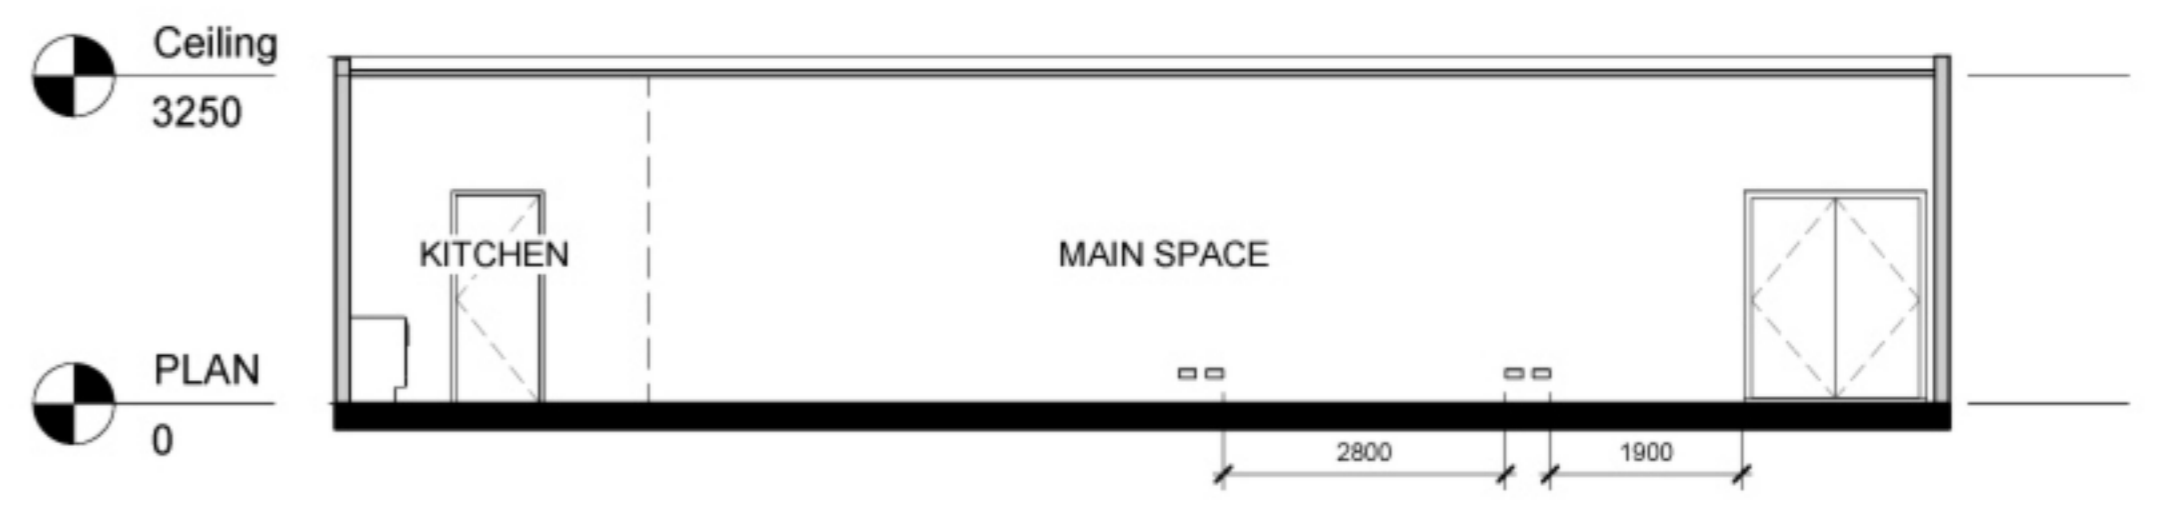

**Section 2**  
1 : 100

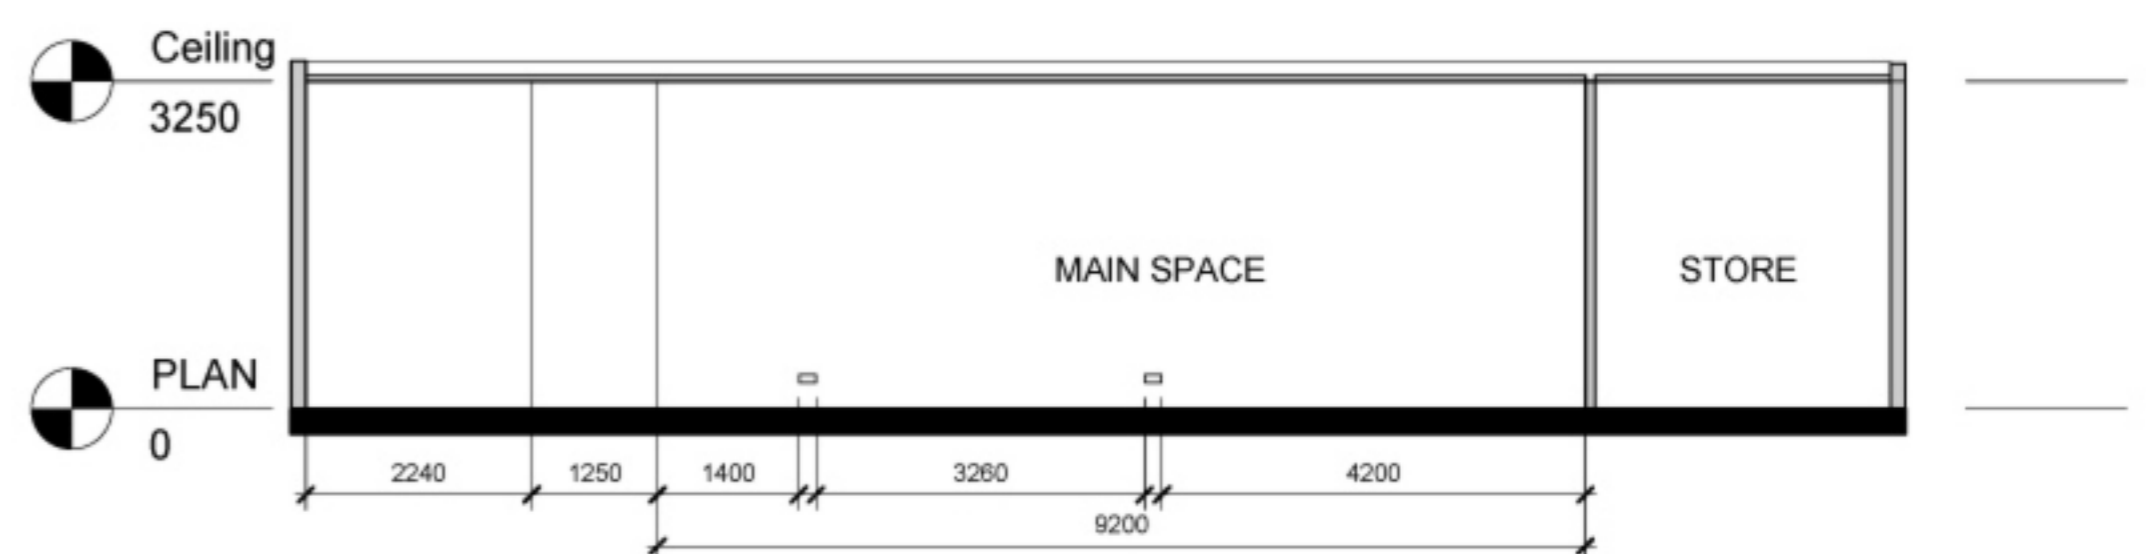

**Section 3**  
1 : 100

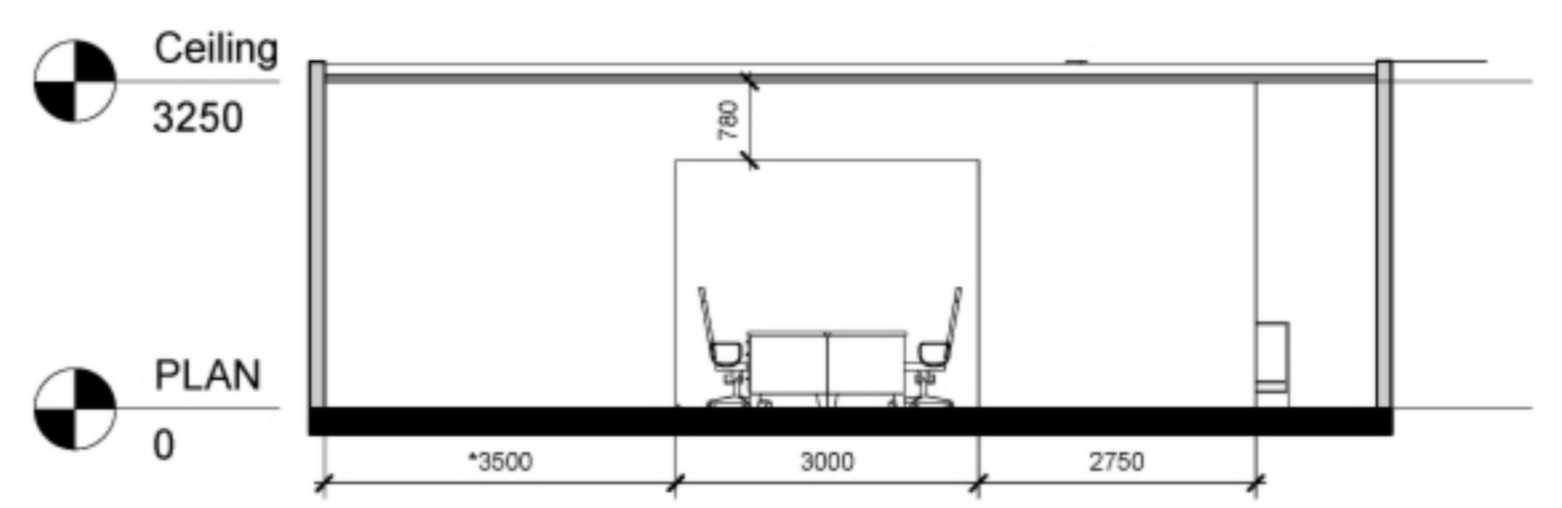

**Section 4**  
1 : 100